


INTERNAL ELEVATION C 1:75

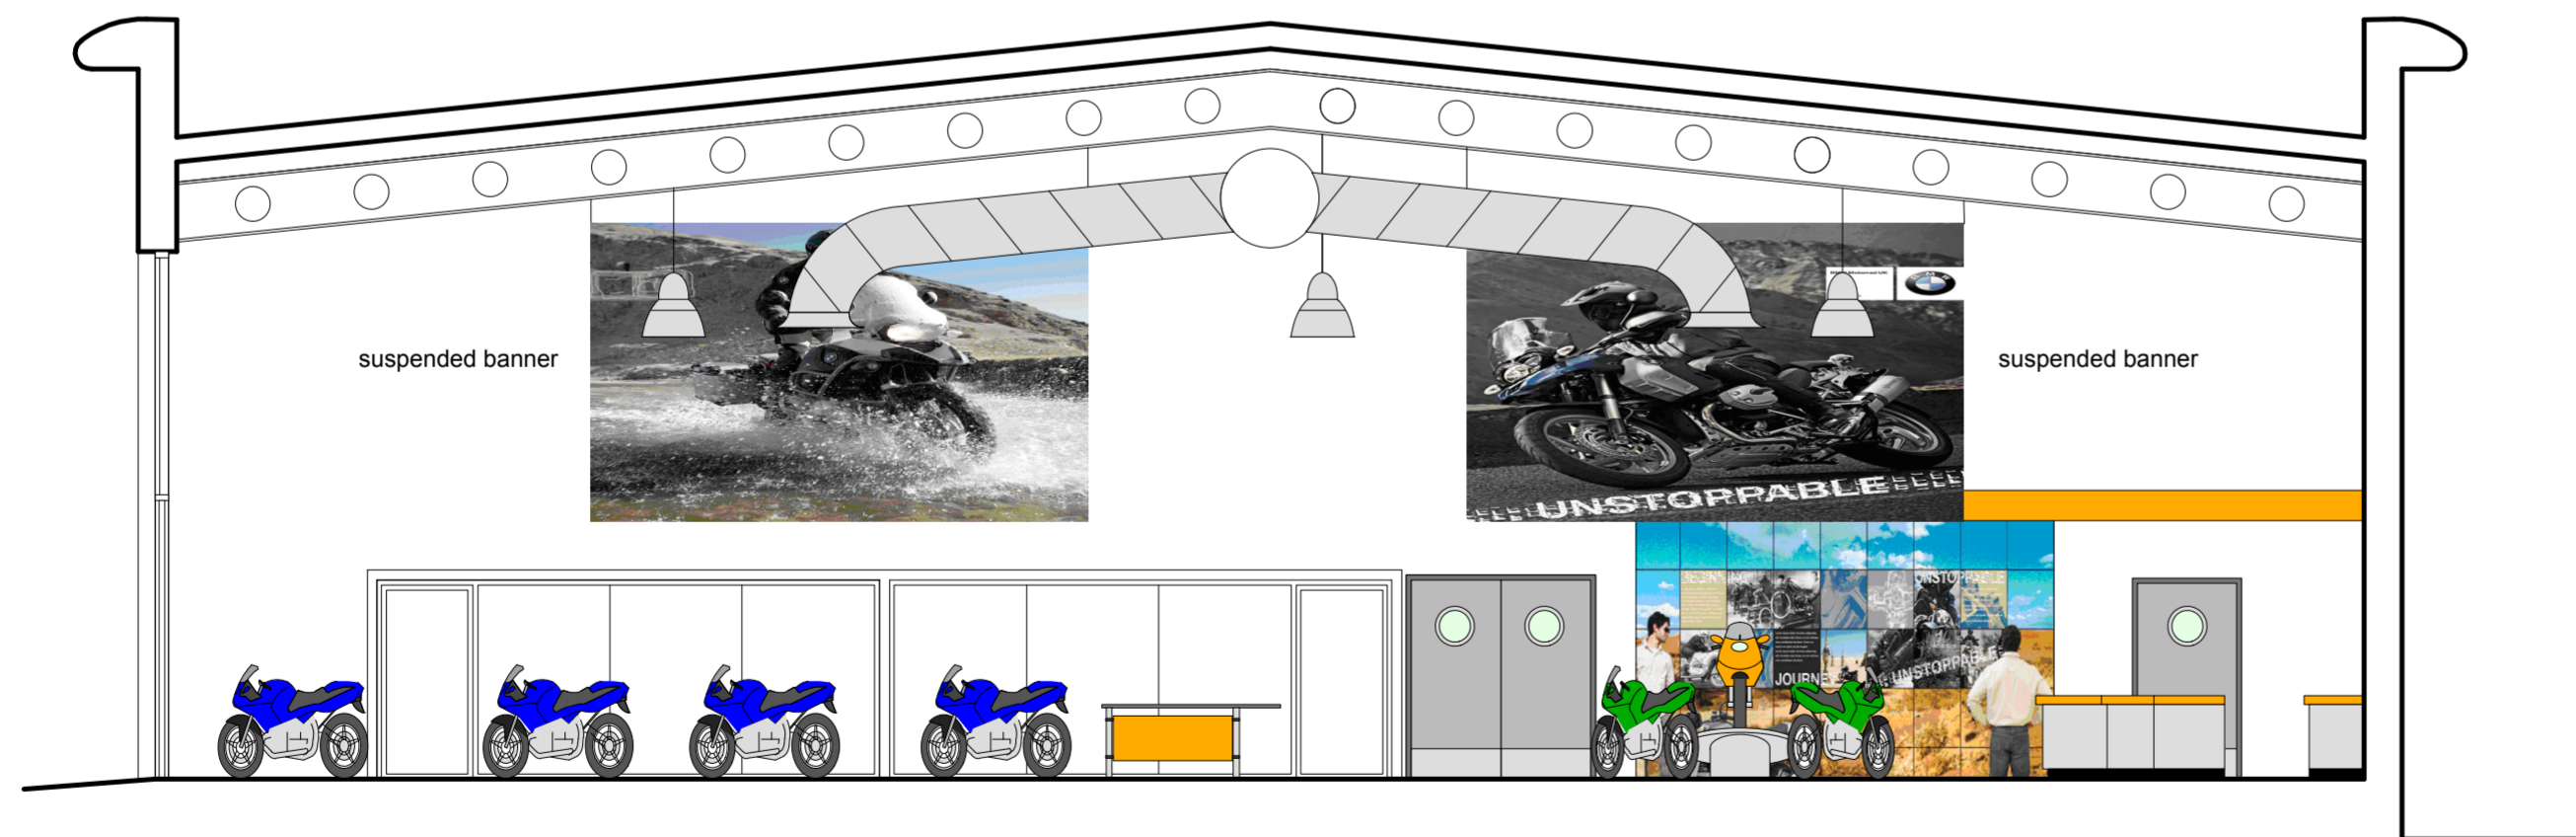

INTERNAL ELEVATION D 1:75

rev A	date 8/12/09	alterations from meeting 2/12/09
5D Consultants Whidown Broadclyst Exeter EX6 3DP t: +44(0)7976 354 962 f: +44(0)1392 881 246 e: ricey@5dconsultants.co.uk w: www.5dconsultants.co.uk		
5D Architecture • Interior Design • Graphic Design • Point of Purchase • Project Management		
project ALLAN JEFFERIES BMW SHIPLEY		drawn
		scale 1:75 @ A2
		date Oct 2009
		checked
drawing PROPOSED INTERNAL ELEVATIONS 2	drg no AJBMW-09-03	rev A